


To BOWLING GREEN

BLACKBURN CORPORATION TRAMWAYS. TRAM DEPÔT, INTACK.

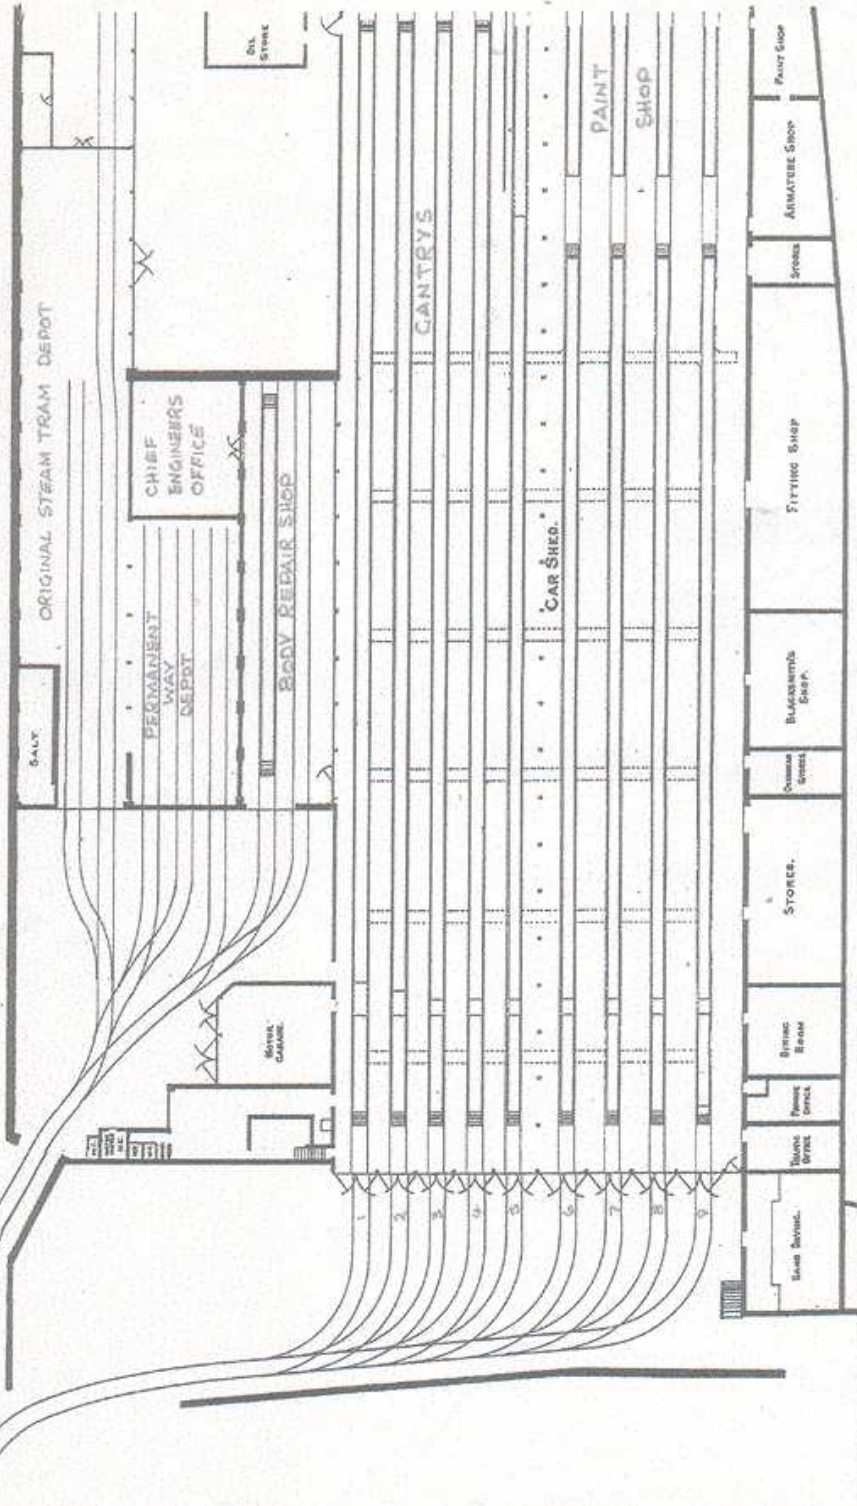

AVAILABLE FROM:- TERRY RUSSELL, CHACESIDE, ST. LEONARDS PARK, HORSHAM,
W. SUSSEX, RH13 6EG. SEND SAE FOR COMPLETE LIST OF SCALE PSV DRAWINGS.

DRAWING No. TC194