

**AIRCRAFT PARKING/DOCKING
CHART - ICAO**


ARP 511631N 0004639W

AD ELEV 238FT


**FARNBOROUGH
EGLF**

AERO INFO DATE 29 APR 09

COM		
ATIS	128.400	FARNBOROUGH INFO
TWR	122.500	FARNBOROUGH TOWER
	121.600	FARNBOROUGH FIRE

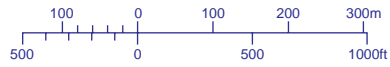

VAR 2.0°W - 2009
N
Annual Rate
of Change 0.14°E

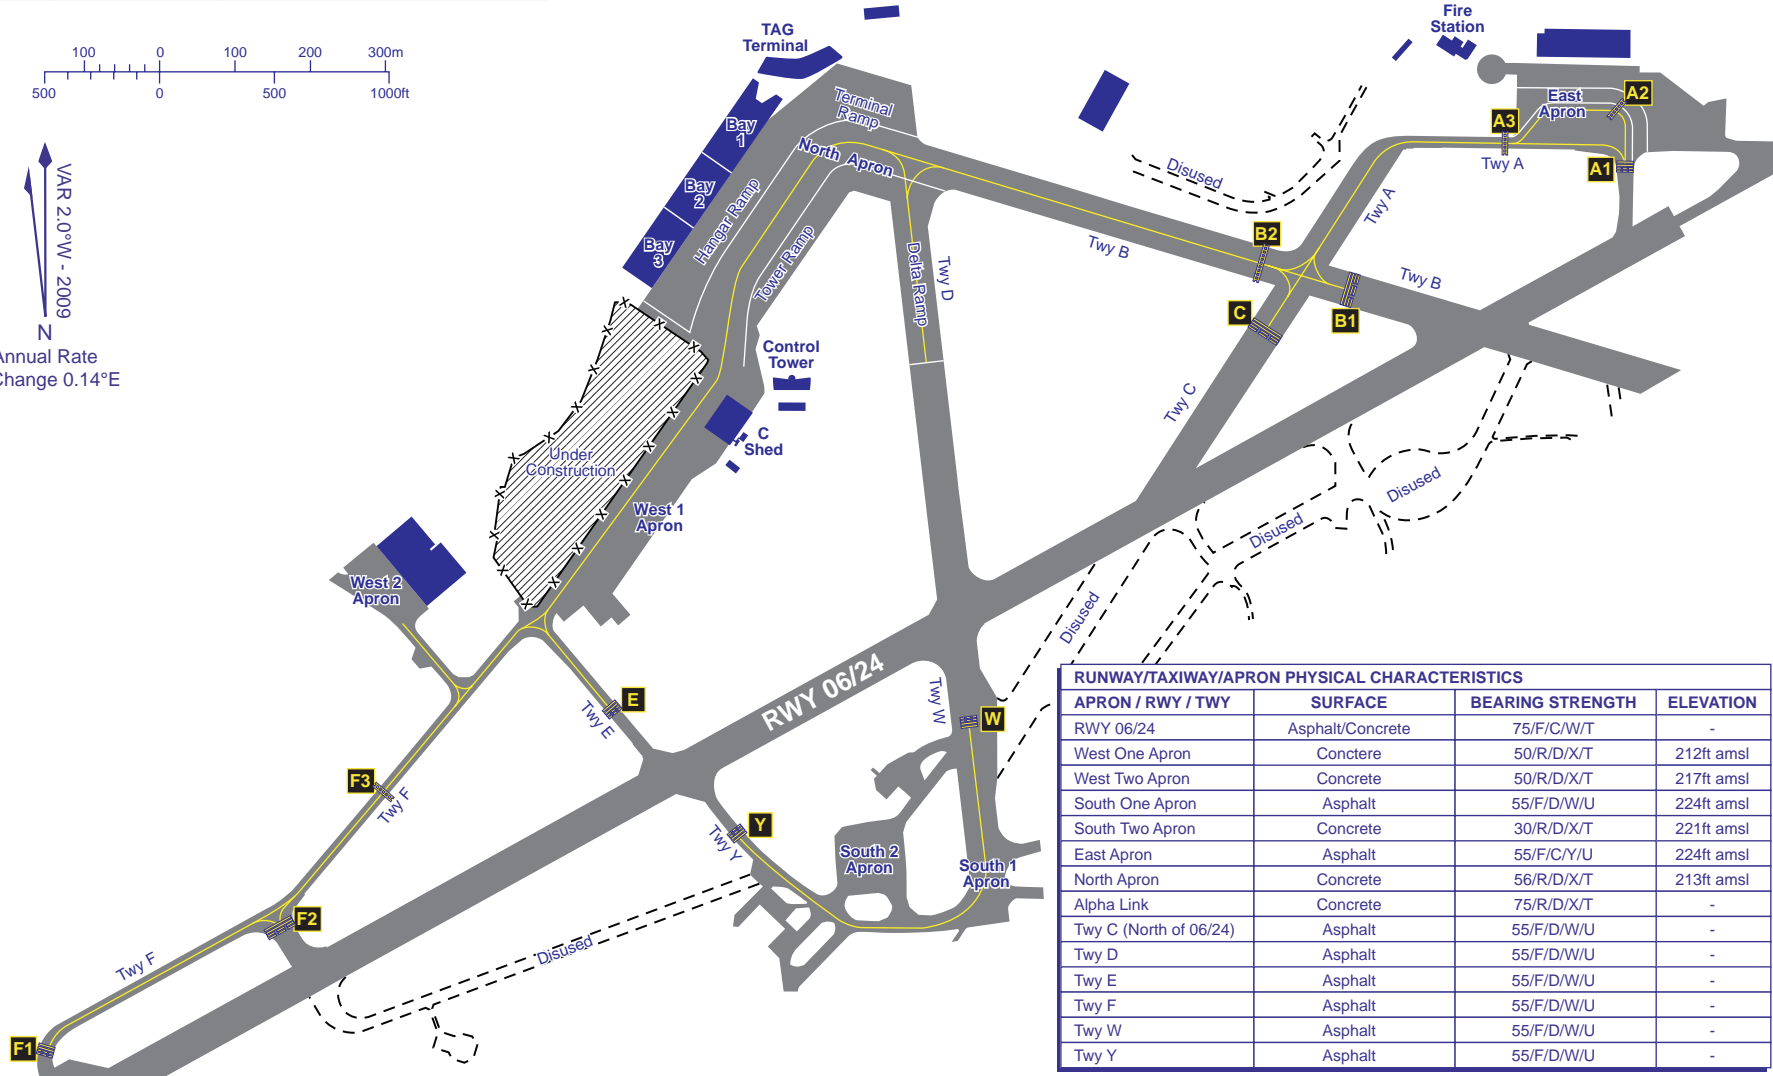

RUNWAY/TAXIWAY/APRON PHYSICAL CHARACTERISTICS			
APRON / RWY / TWY	SURFACE	BEARING STRENGTH	ELEVATION
RWY 06/24	Asphalt/Concrete	75/F/C/W/T	-
West One Apron	Concrete	50/R/D/X/T	212ft amsl
West Two Apron	Concrete	50/R/D/X/T	217ft amsl
South One Apron	Asphalt	55/F/D/W/U	224ft amsl
South Two Apron	Concrete	30/R/D/X/T	221ft amsl
East Apron	Asphalt	55/F/C/Y/U	224ft amsl
North Apron	Concrete	56/R/D/X/T	213ft amsl
Alpha Link	Concrete	75/R/D/X/T	-
Twy C (North of 06/24)	Asphalt	55/F/D/W/U	-
Twy D	Asphalt	55/F/D/W/U	-
Twy E	Asphalt	55/F/D/W/U	-
Twy F	Asphalt	55/F/D/W/U	-
Twy W	Asphalt	55/F/D/W/U	-
Twy Y	Asphalt	55/F/D/W/U	-

CHANGE: ARP. AREA UNDER CONSTRUCTION ADDED. WESTERN SECTION OF TWY A REDESIGNATED B. HOLDS A4/B REDESIGNATED B2/B1.